





【側面図=1/2】

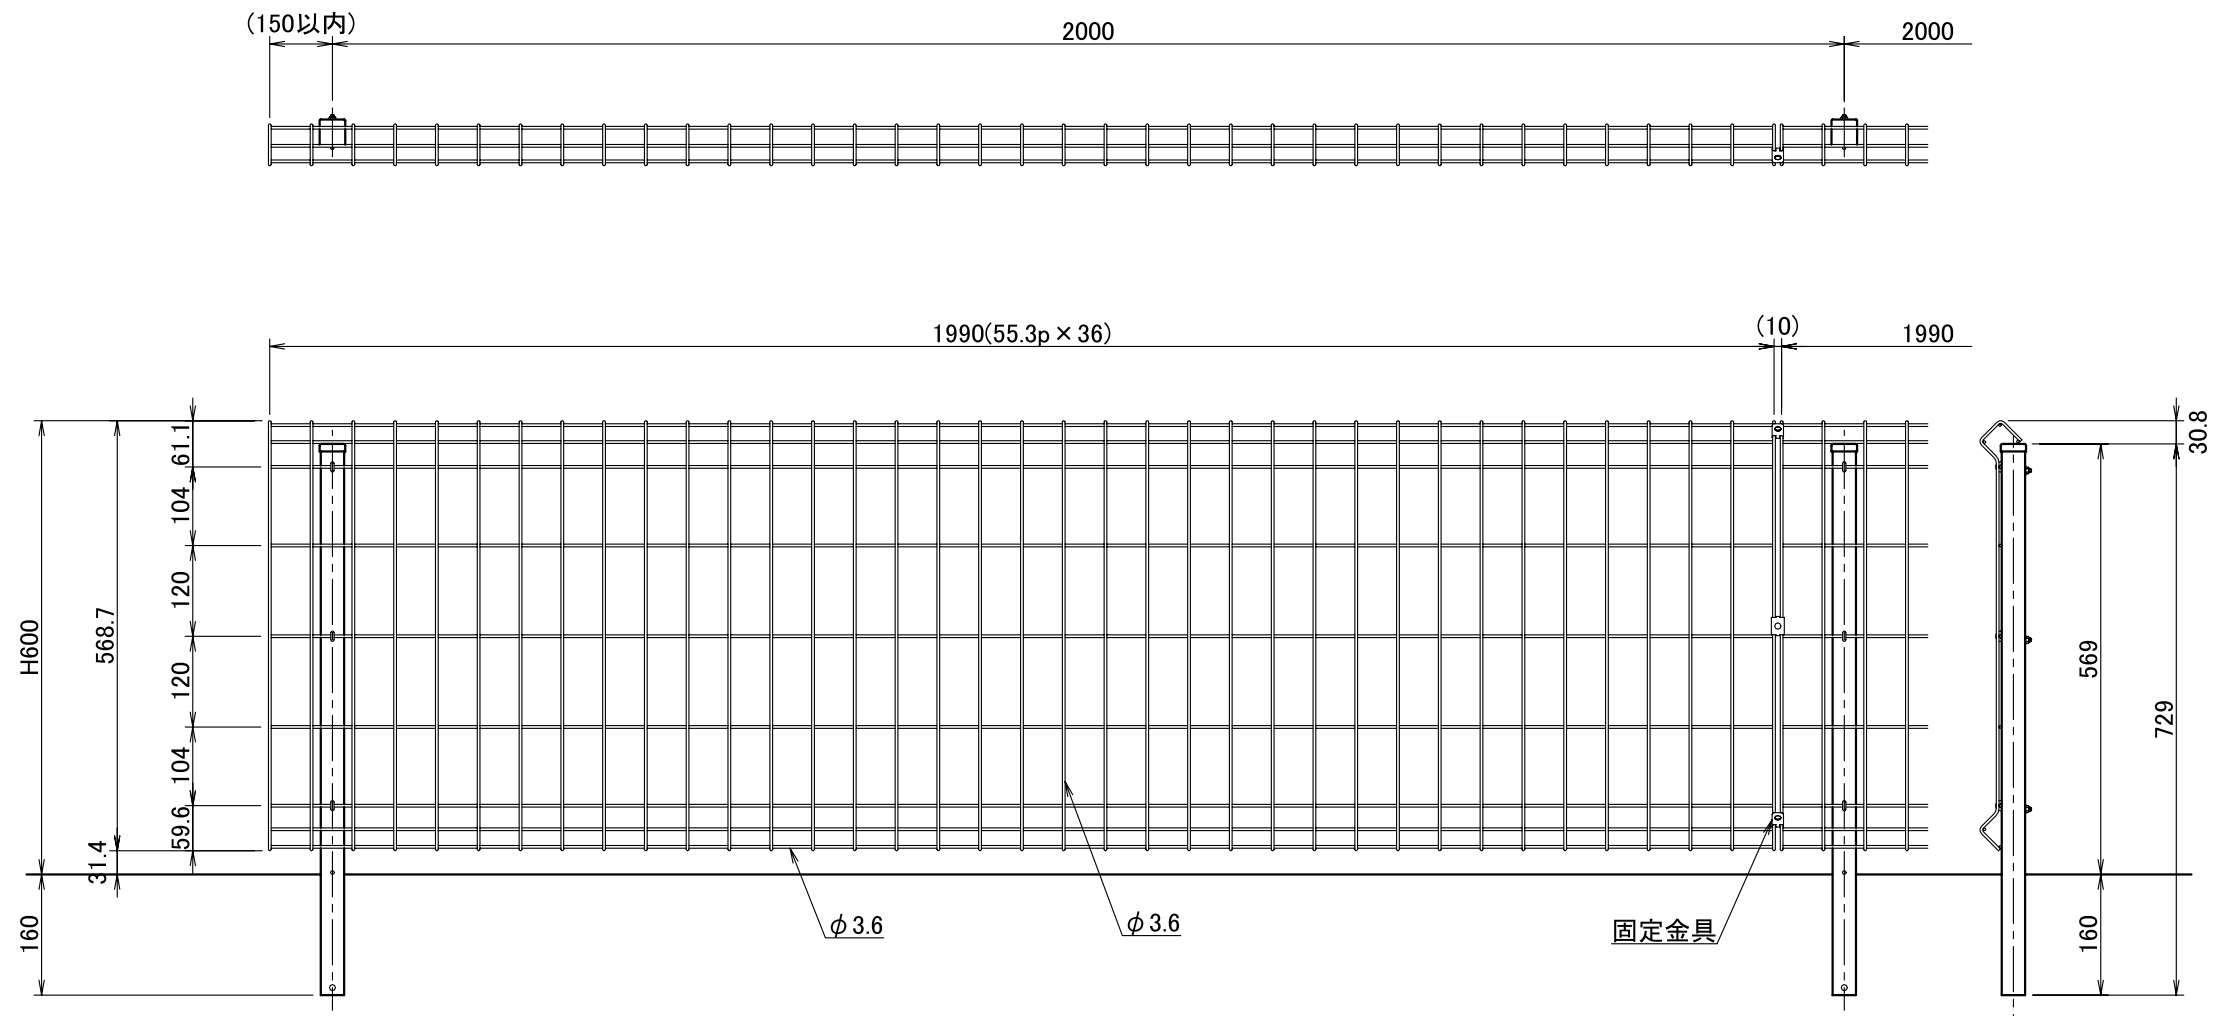


出隅コーナー納まり

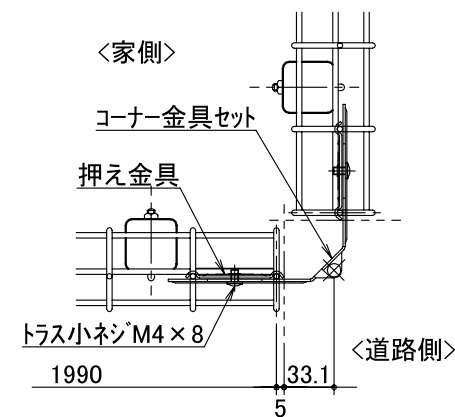


入隅コーナー納まり

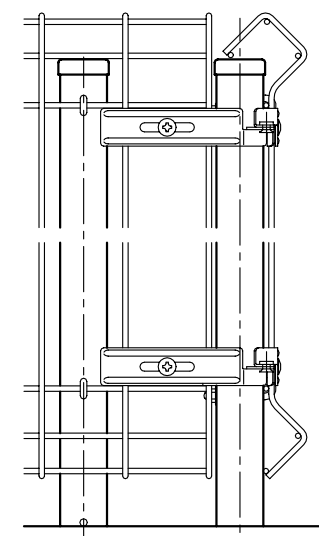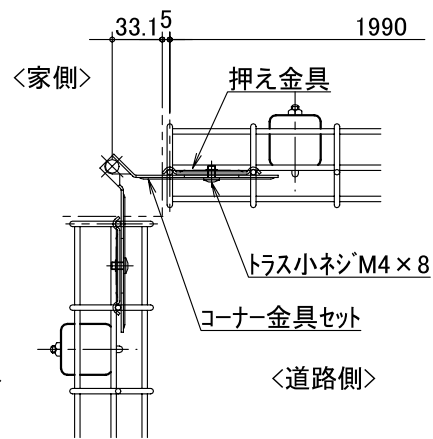


図番	ABF-A2006	尺度	1/10、1/2
	ABF-B06		1/5

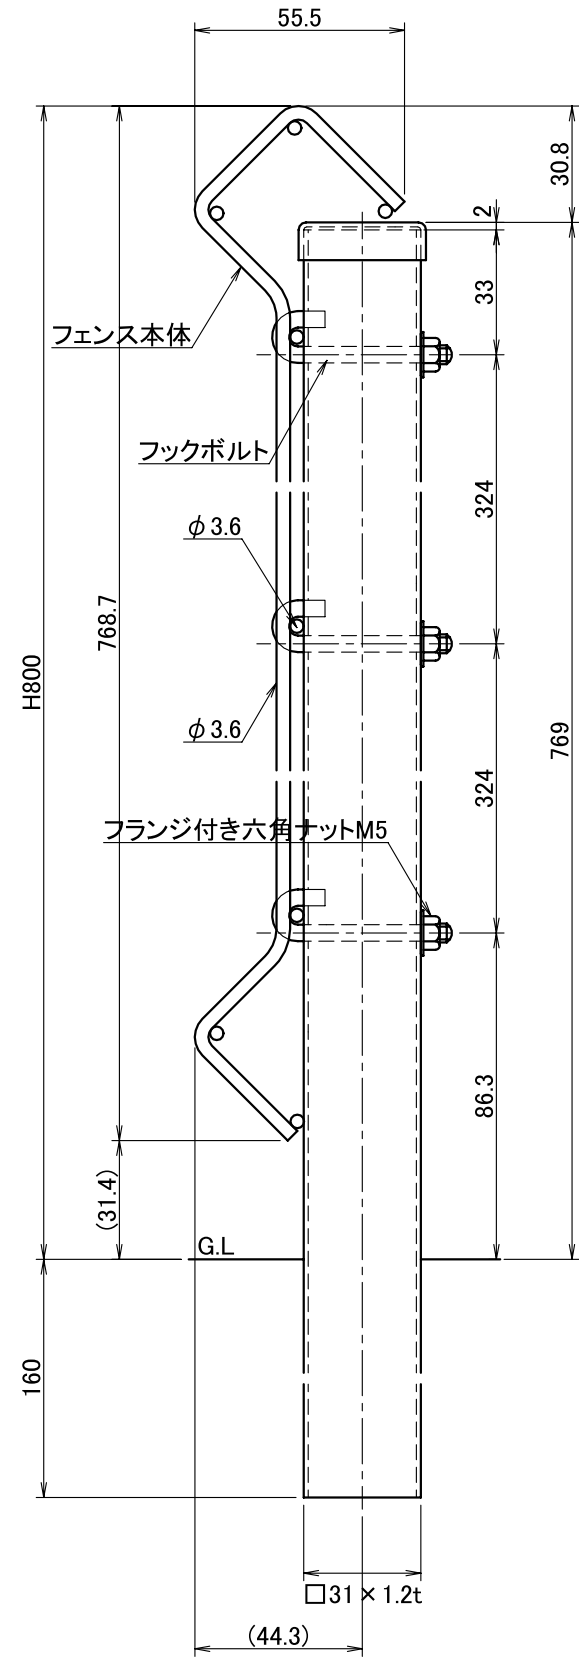



【側面図=1/2】

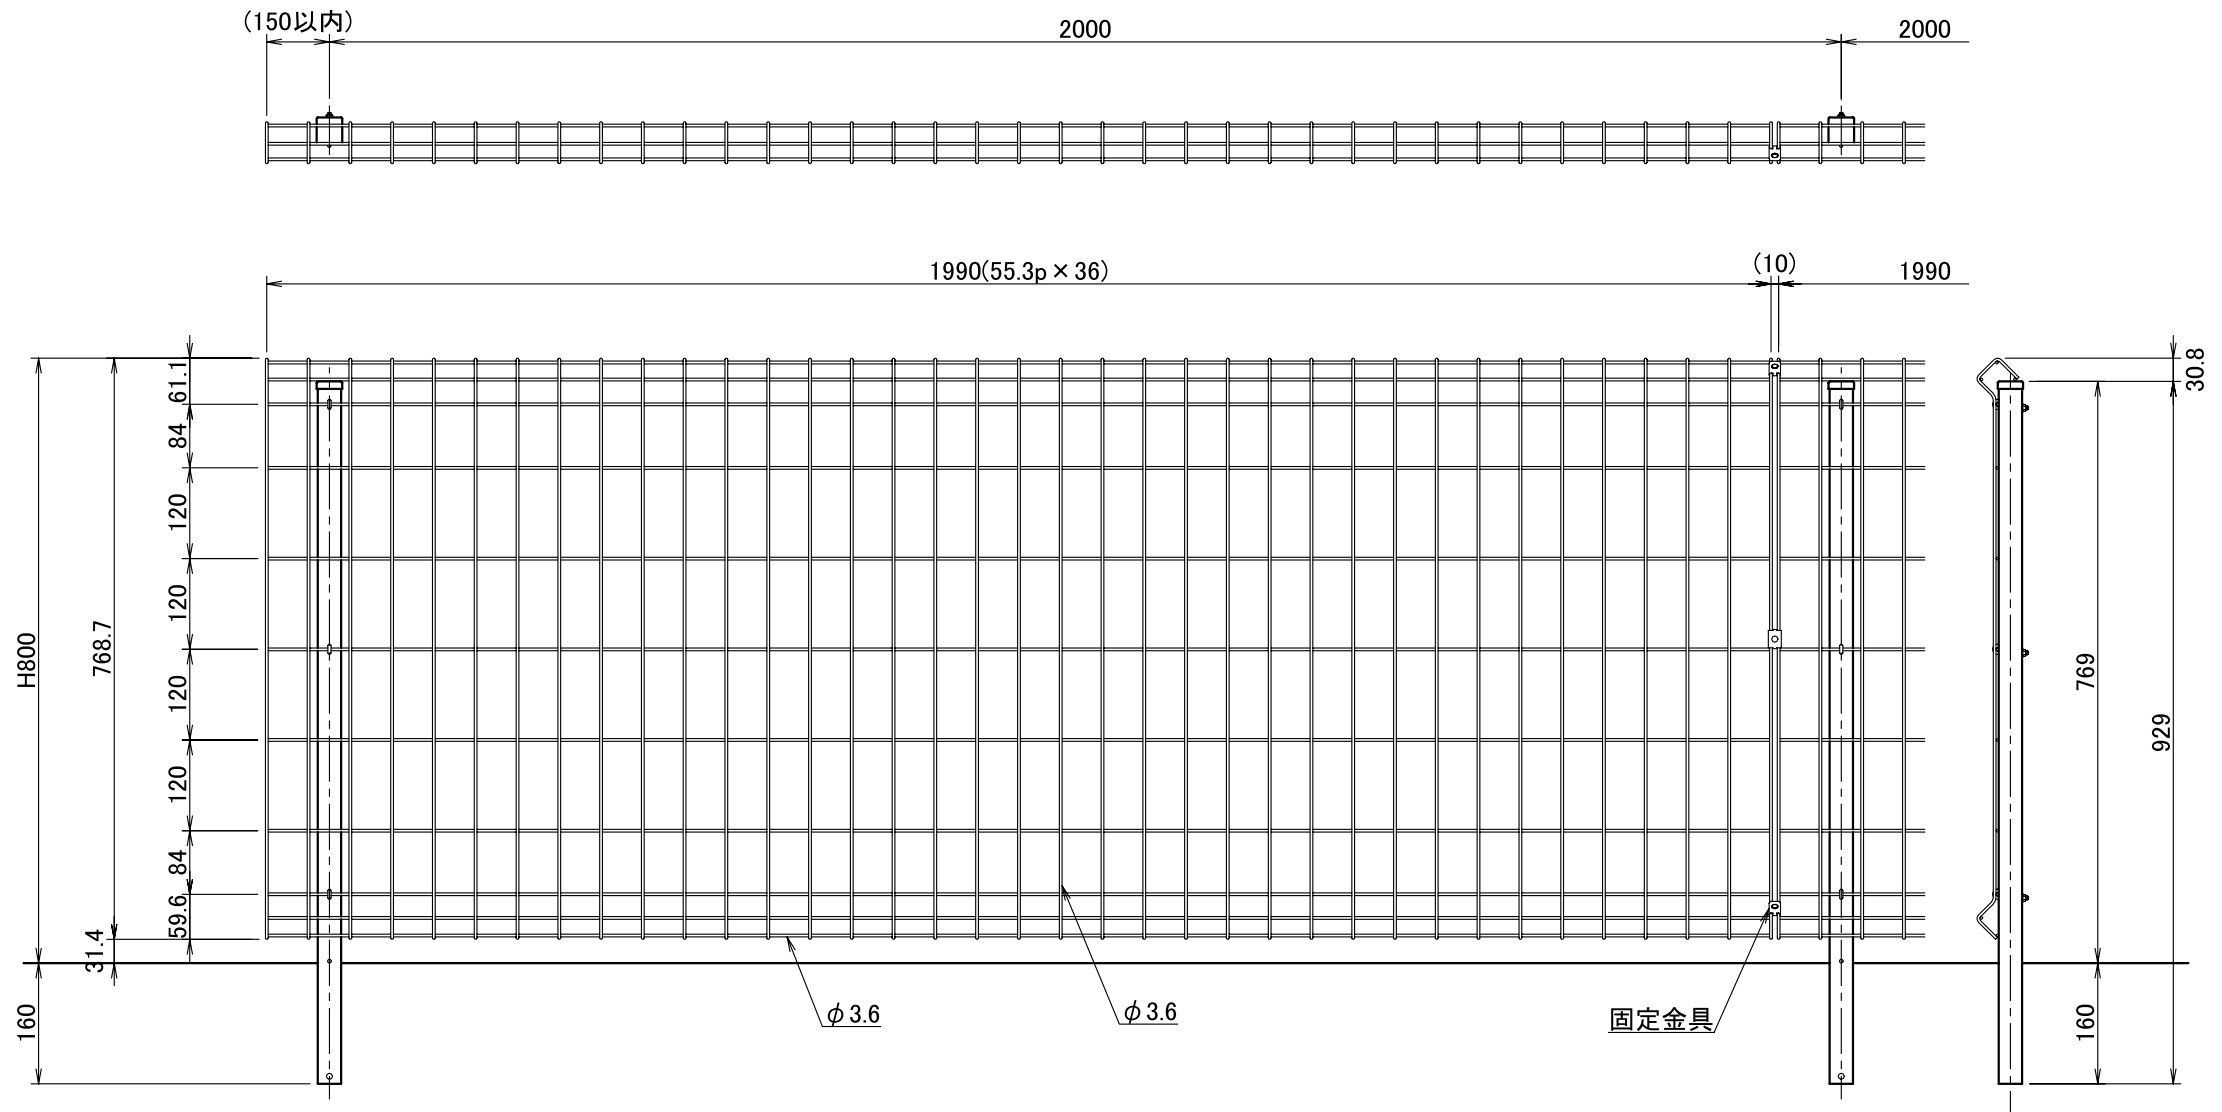


出隅コーナー納まり

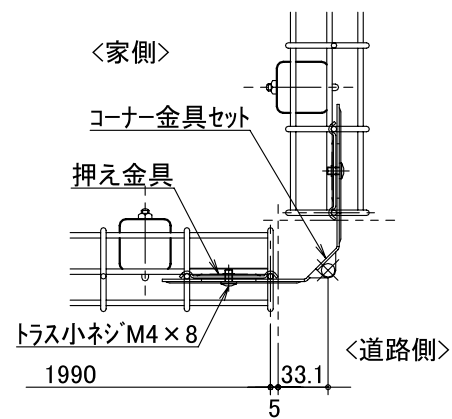


入隅コーナー納まり

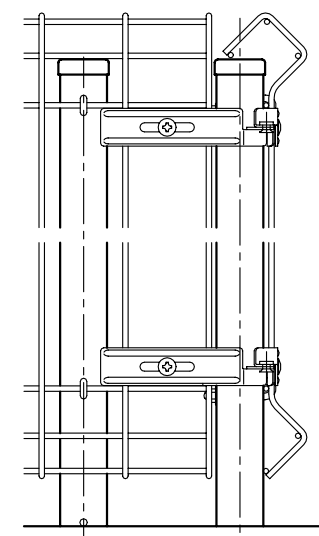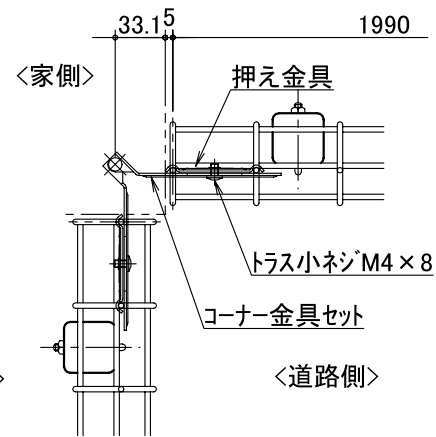


図番	ABF-A2008	尺度	1/10、1/2
	ABF-B08		1/5

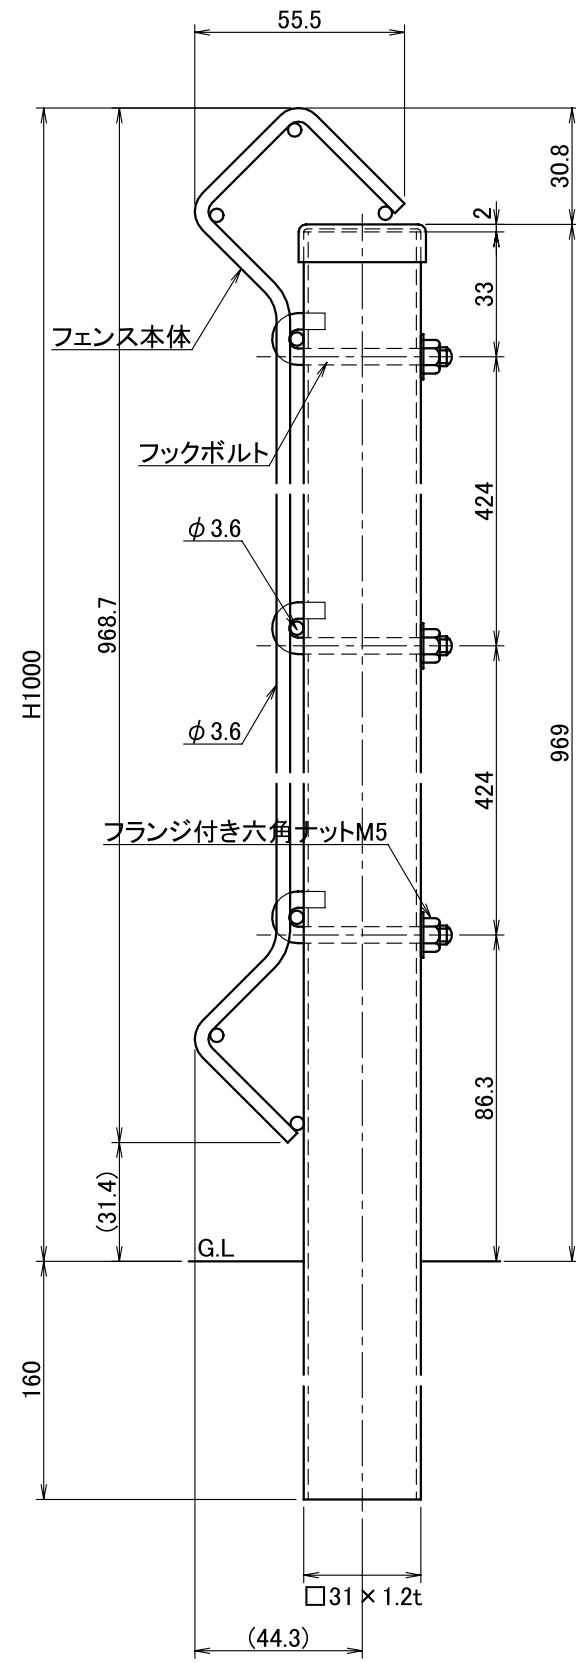



【側面図=1/2】

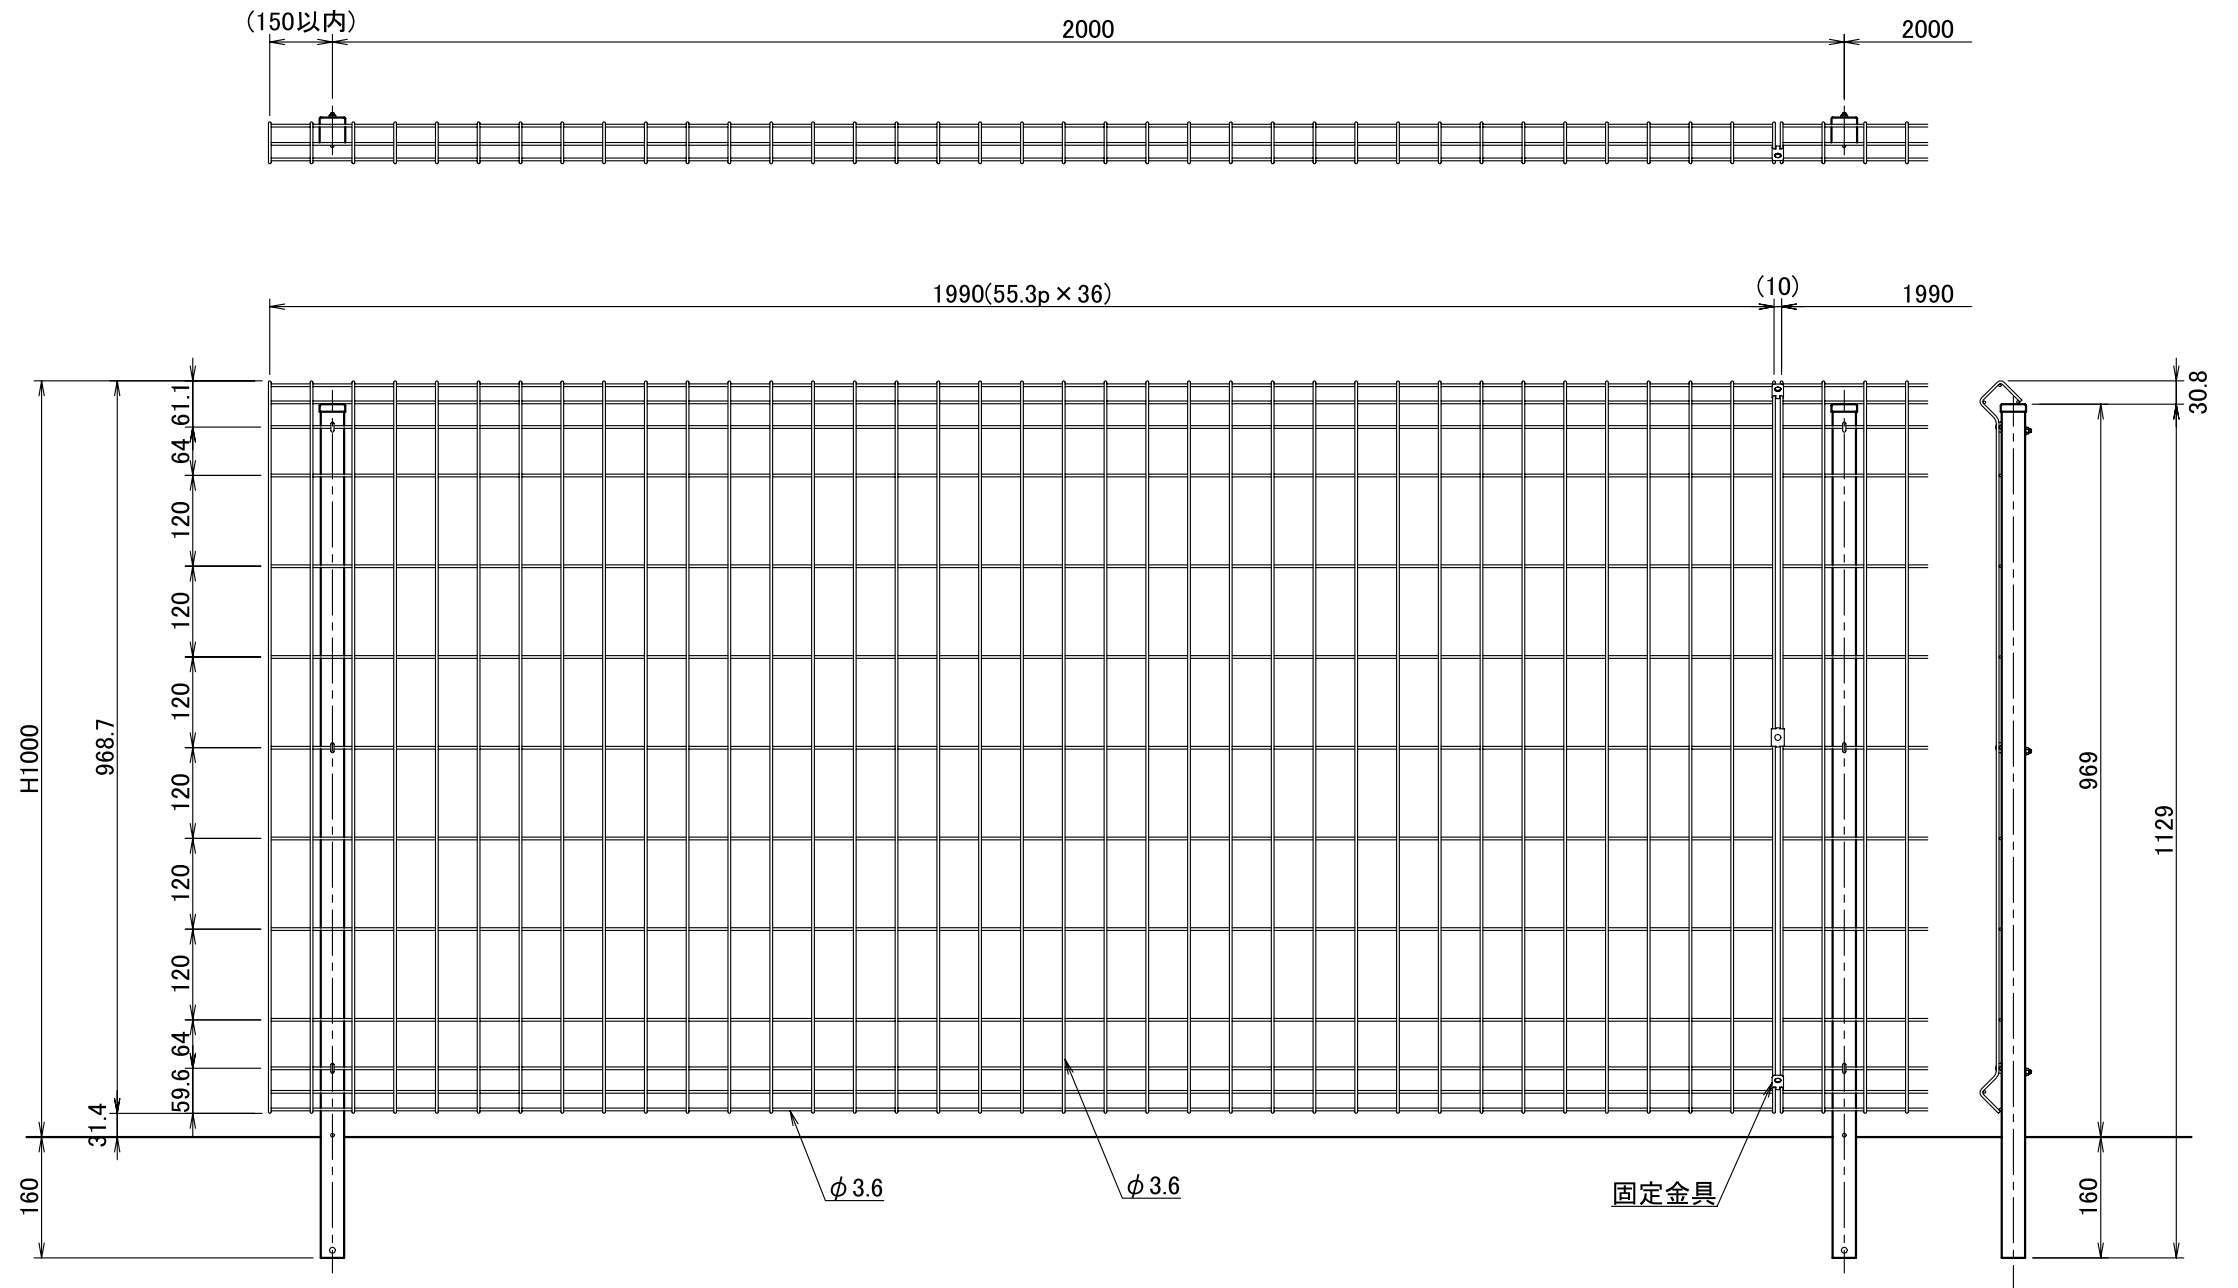


出隅コーナー納まり

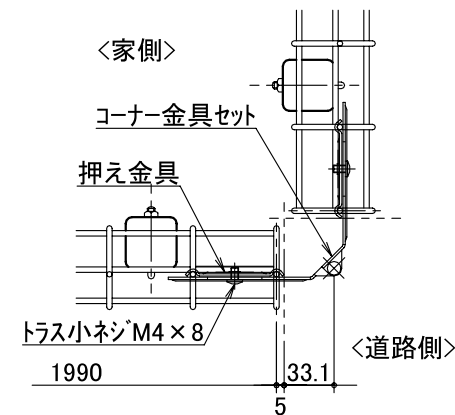





入隅コーナー納まり

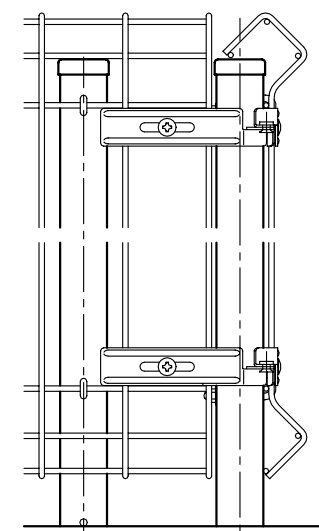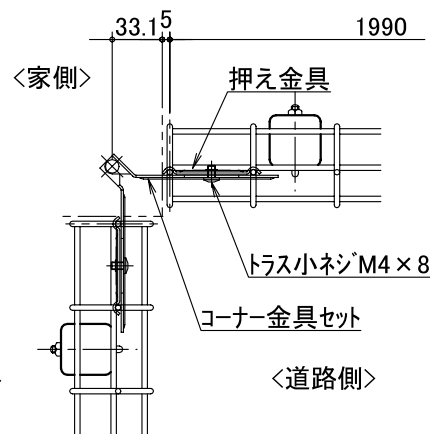


図番	ABF-A2010	尺度	1/10、1/2
	ABF-B10		1/5

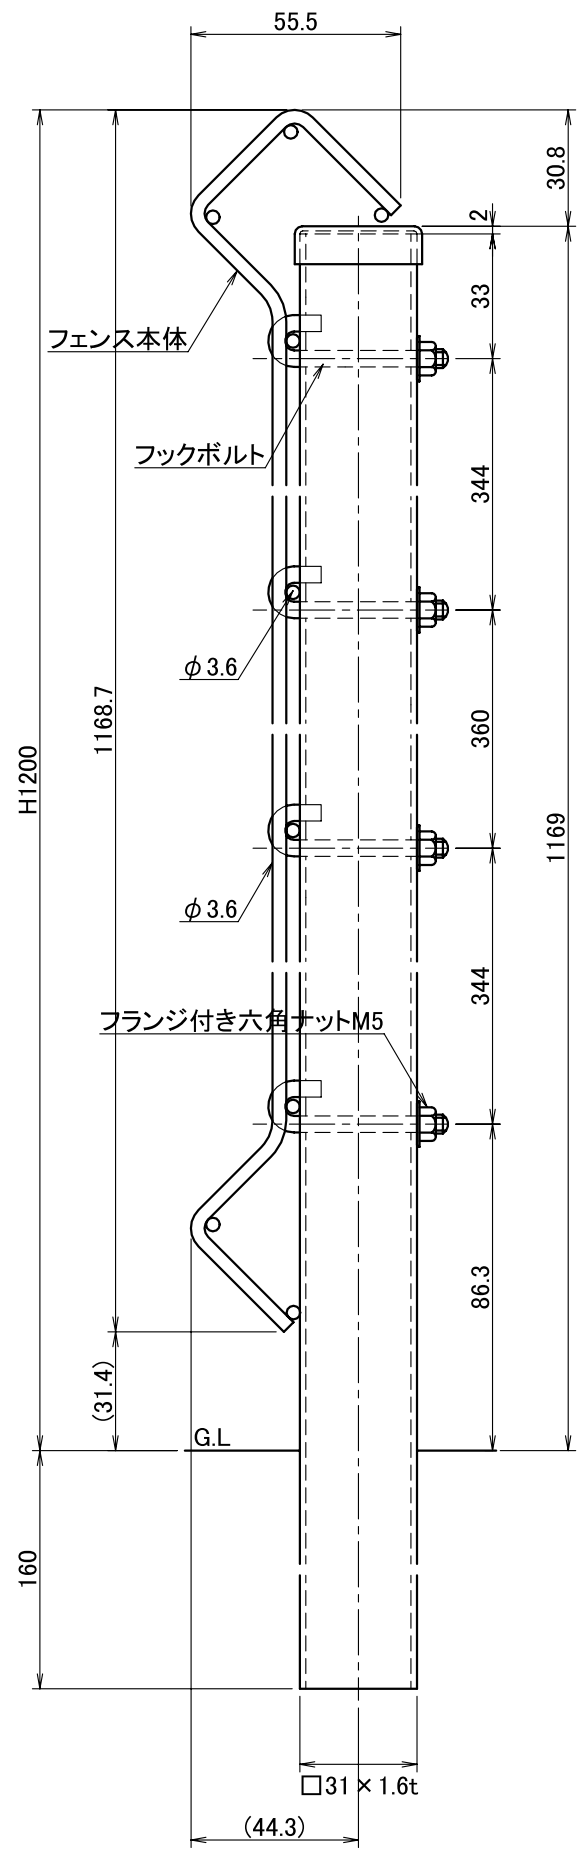




【側面図=1/2】

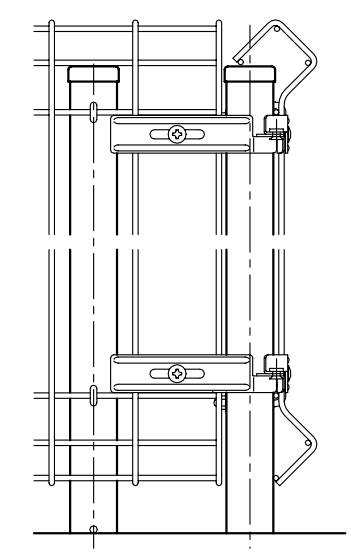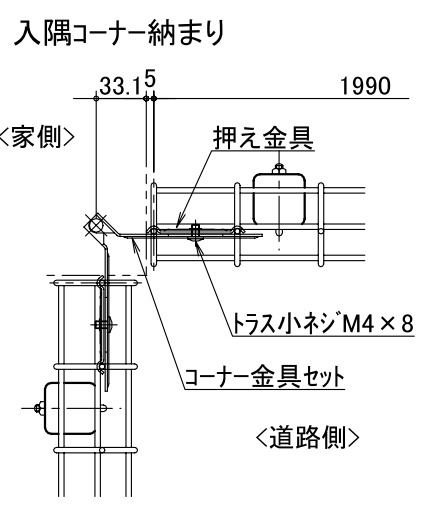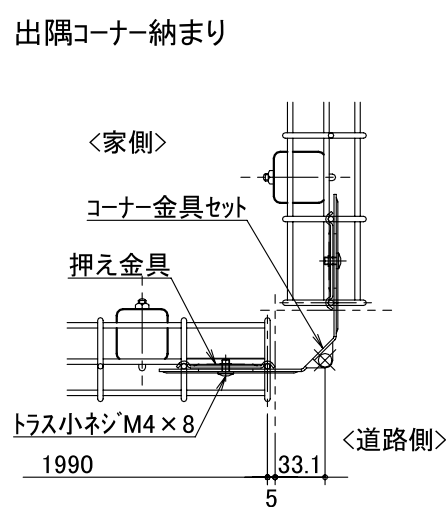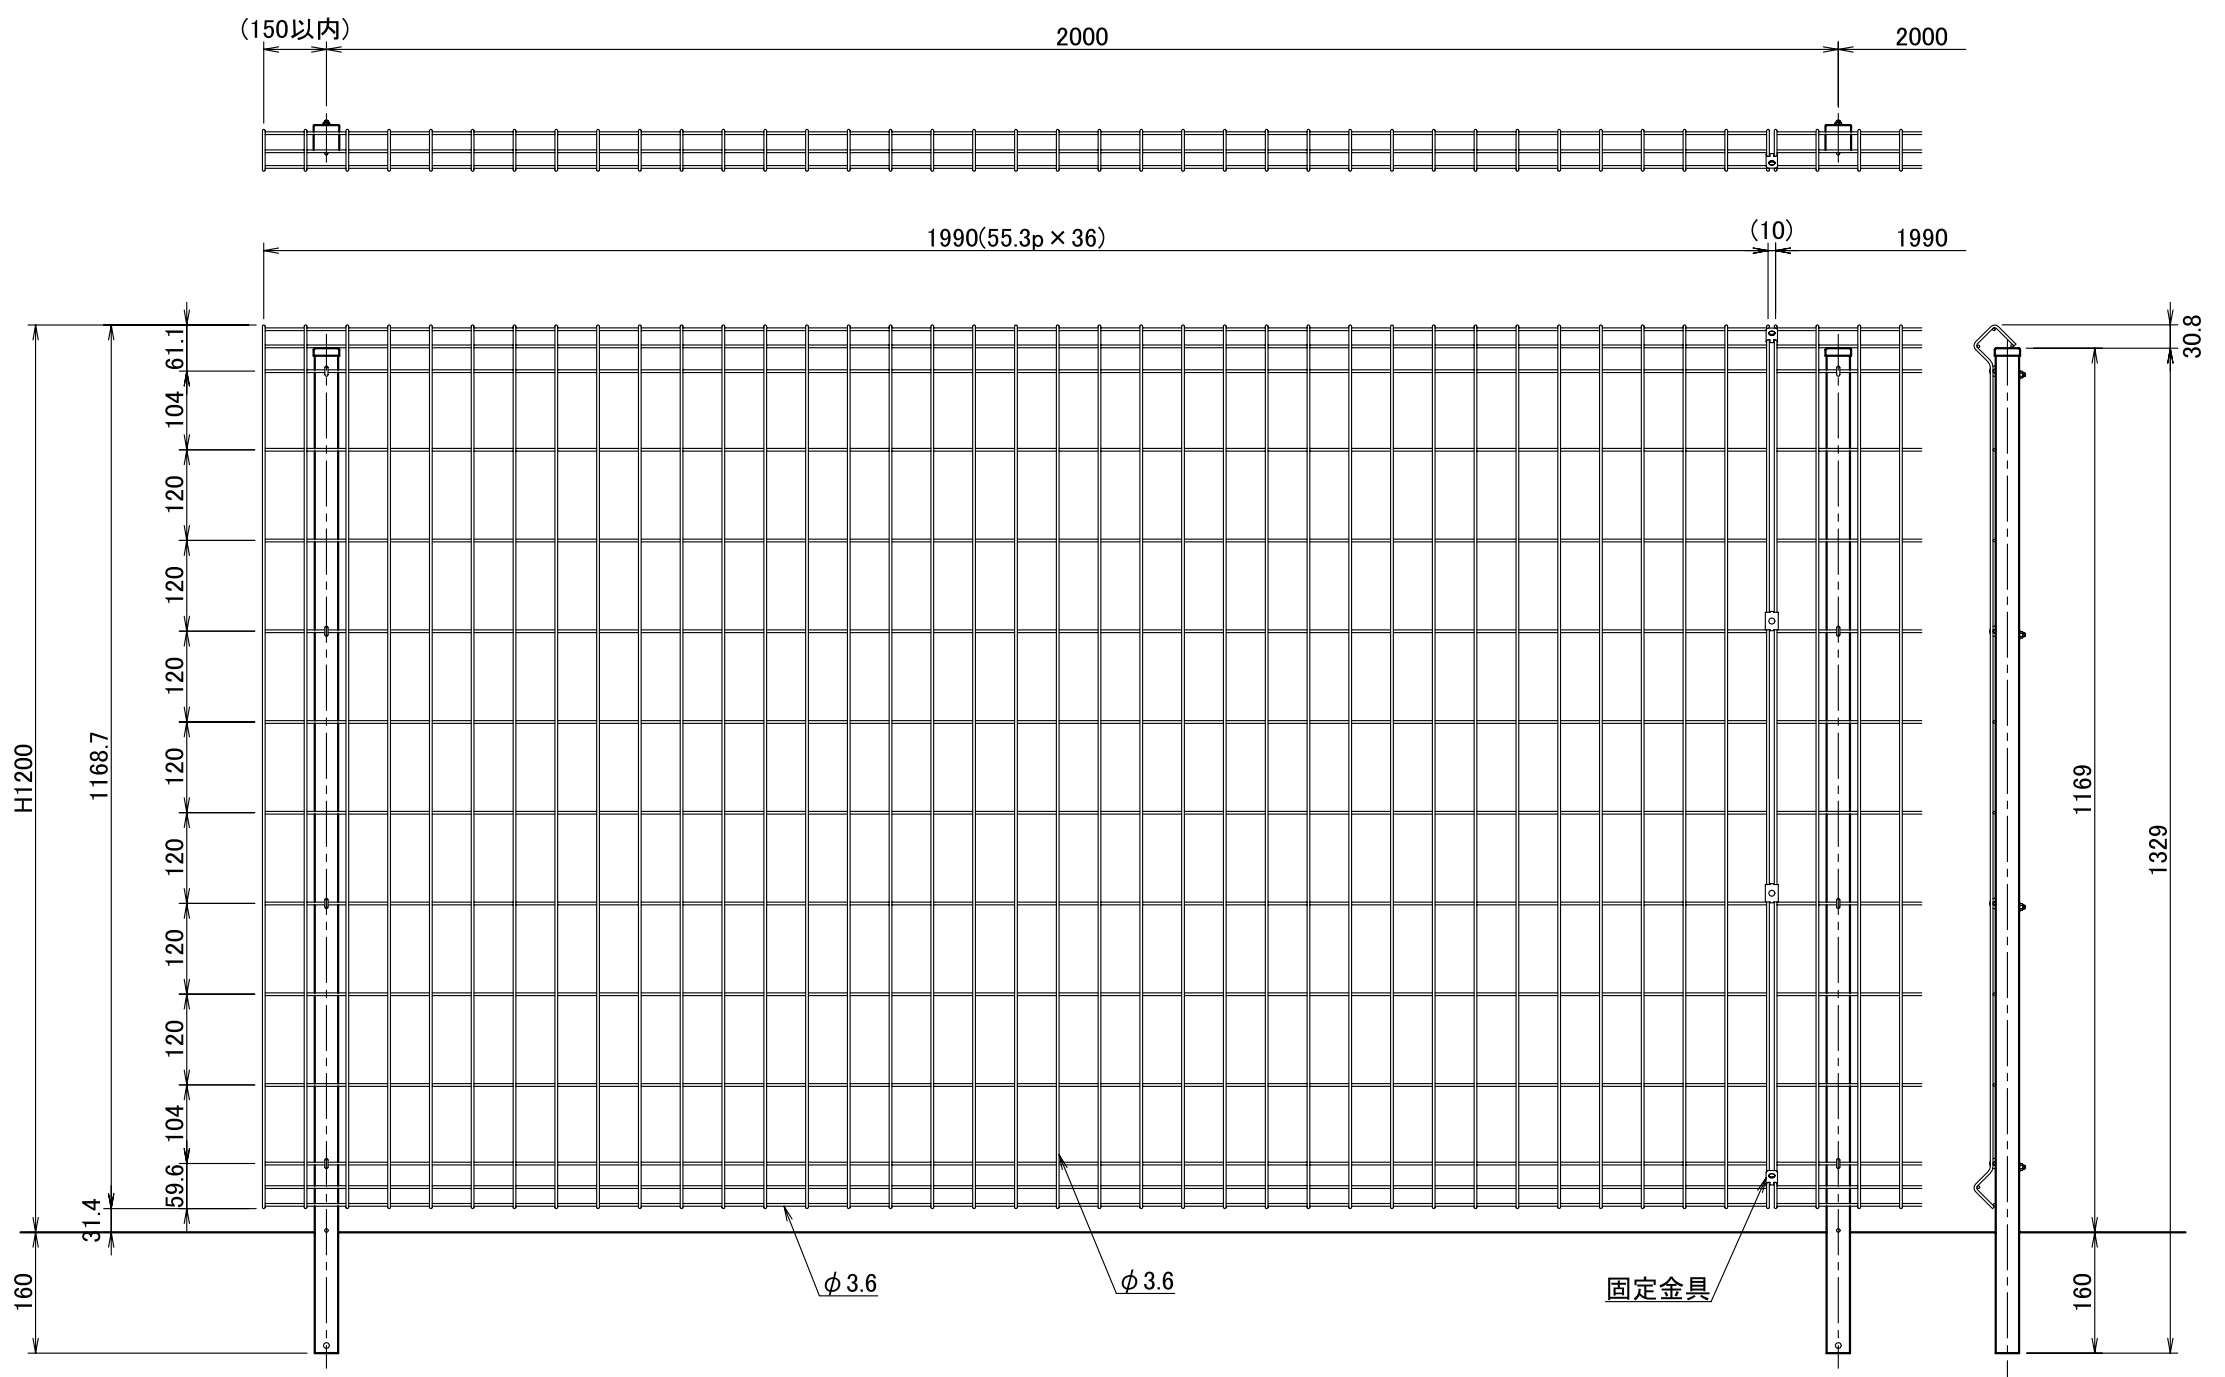


図番	ABF-A2012	尺度	1/10、1/2
	ABF-B12		1/5

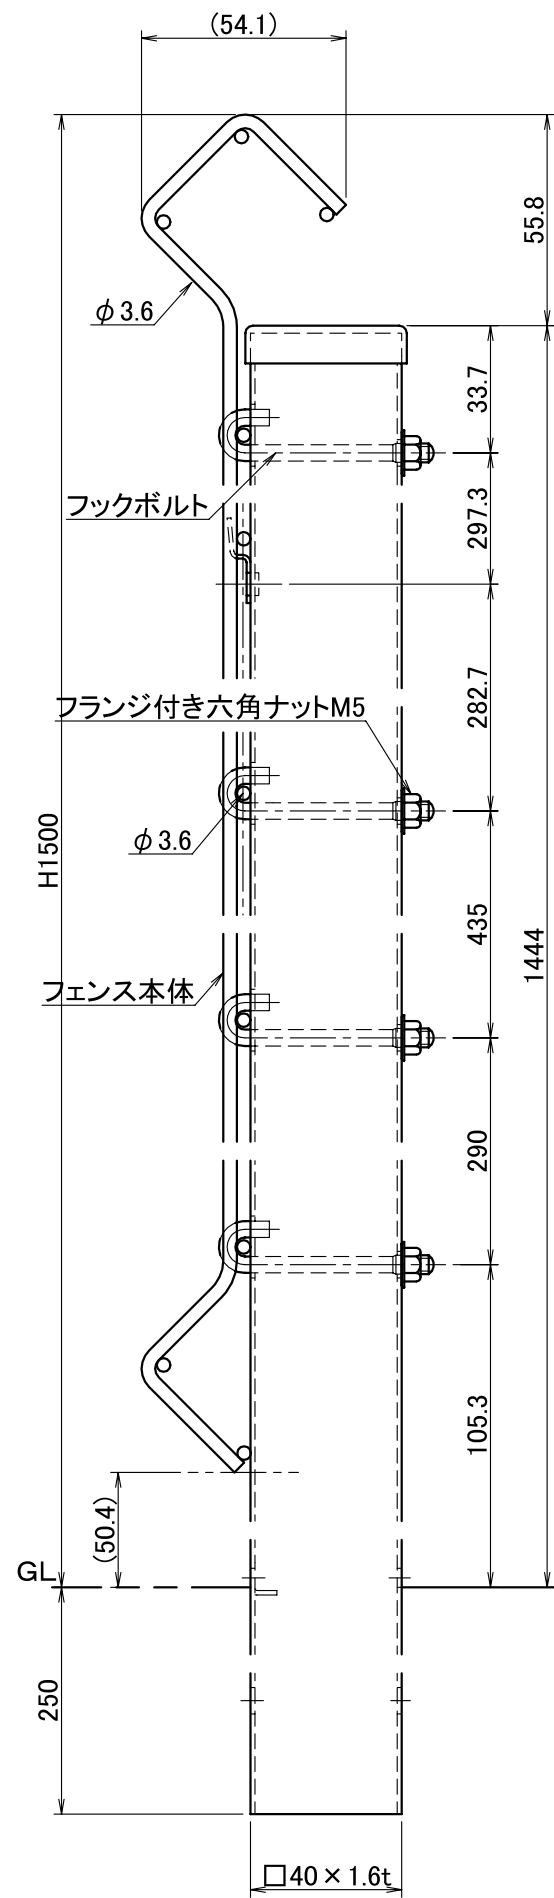

詳細図 S=1/2

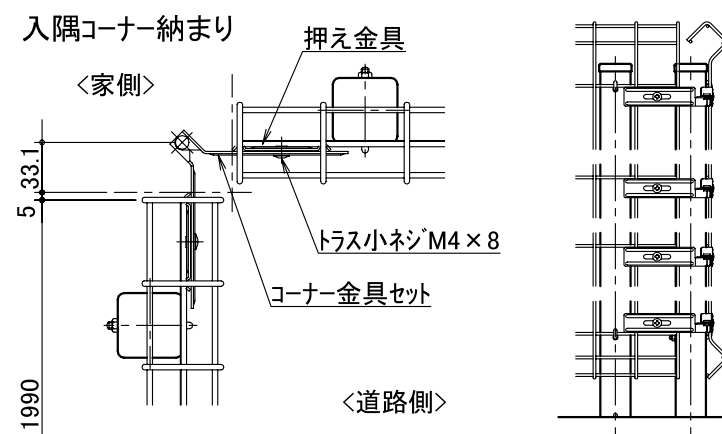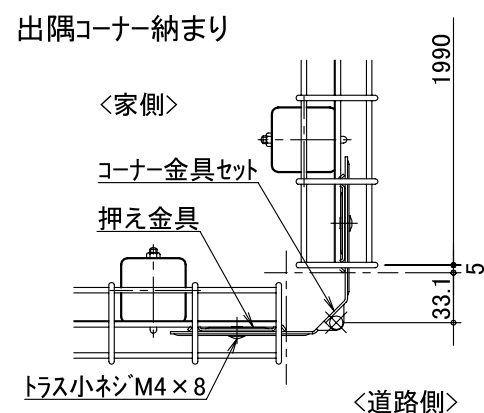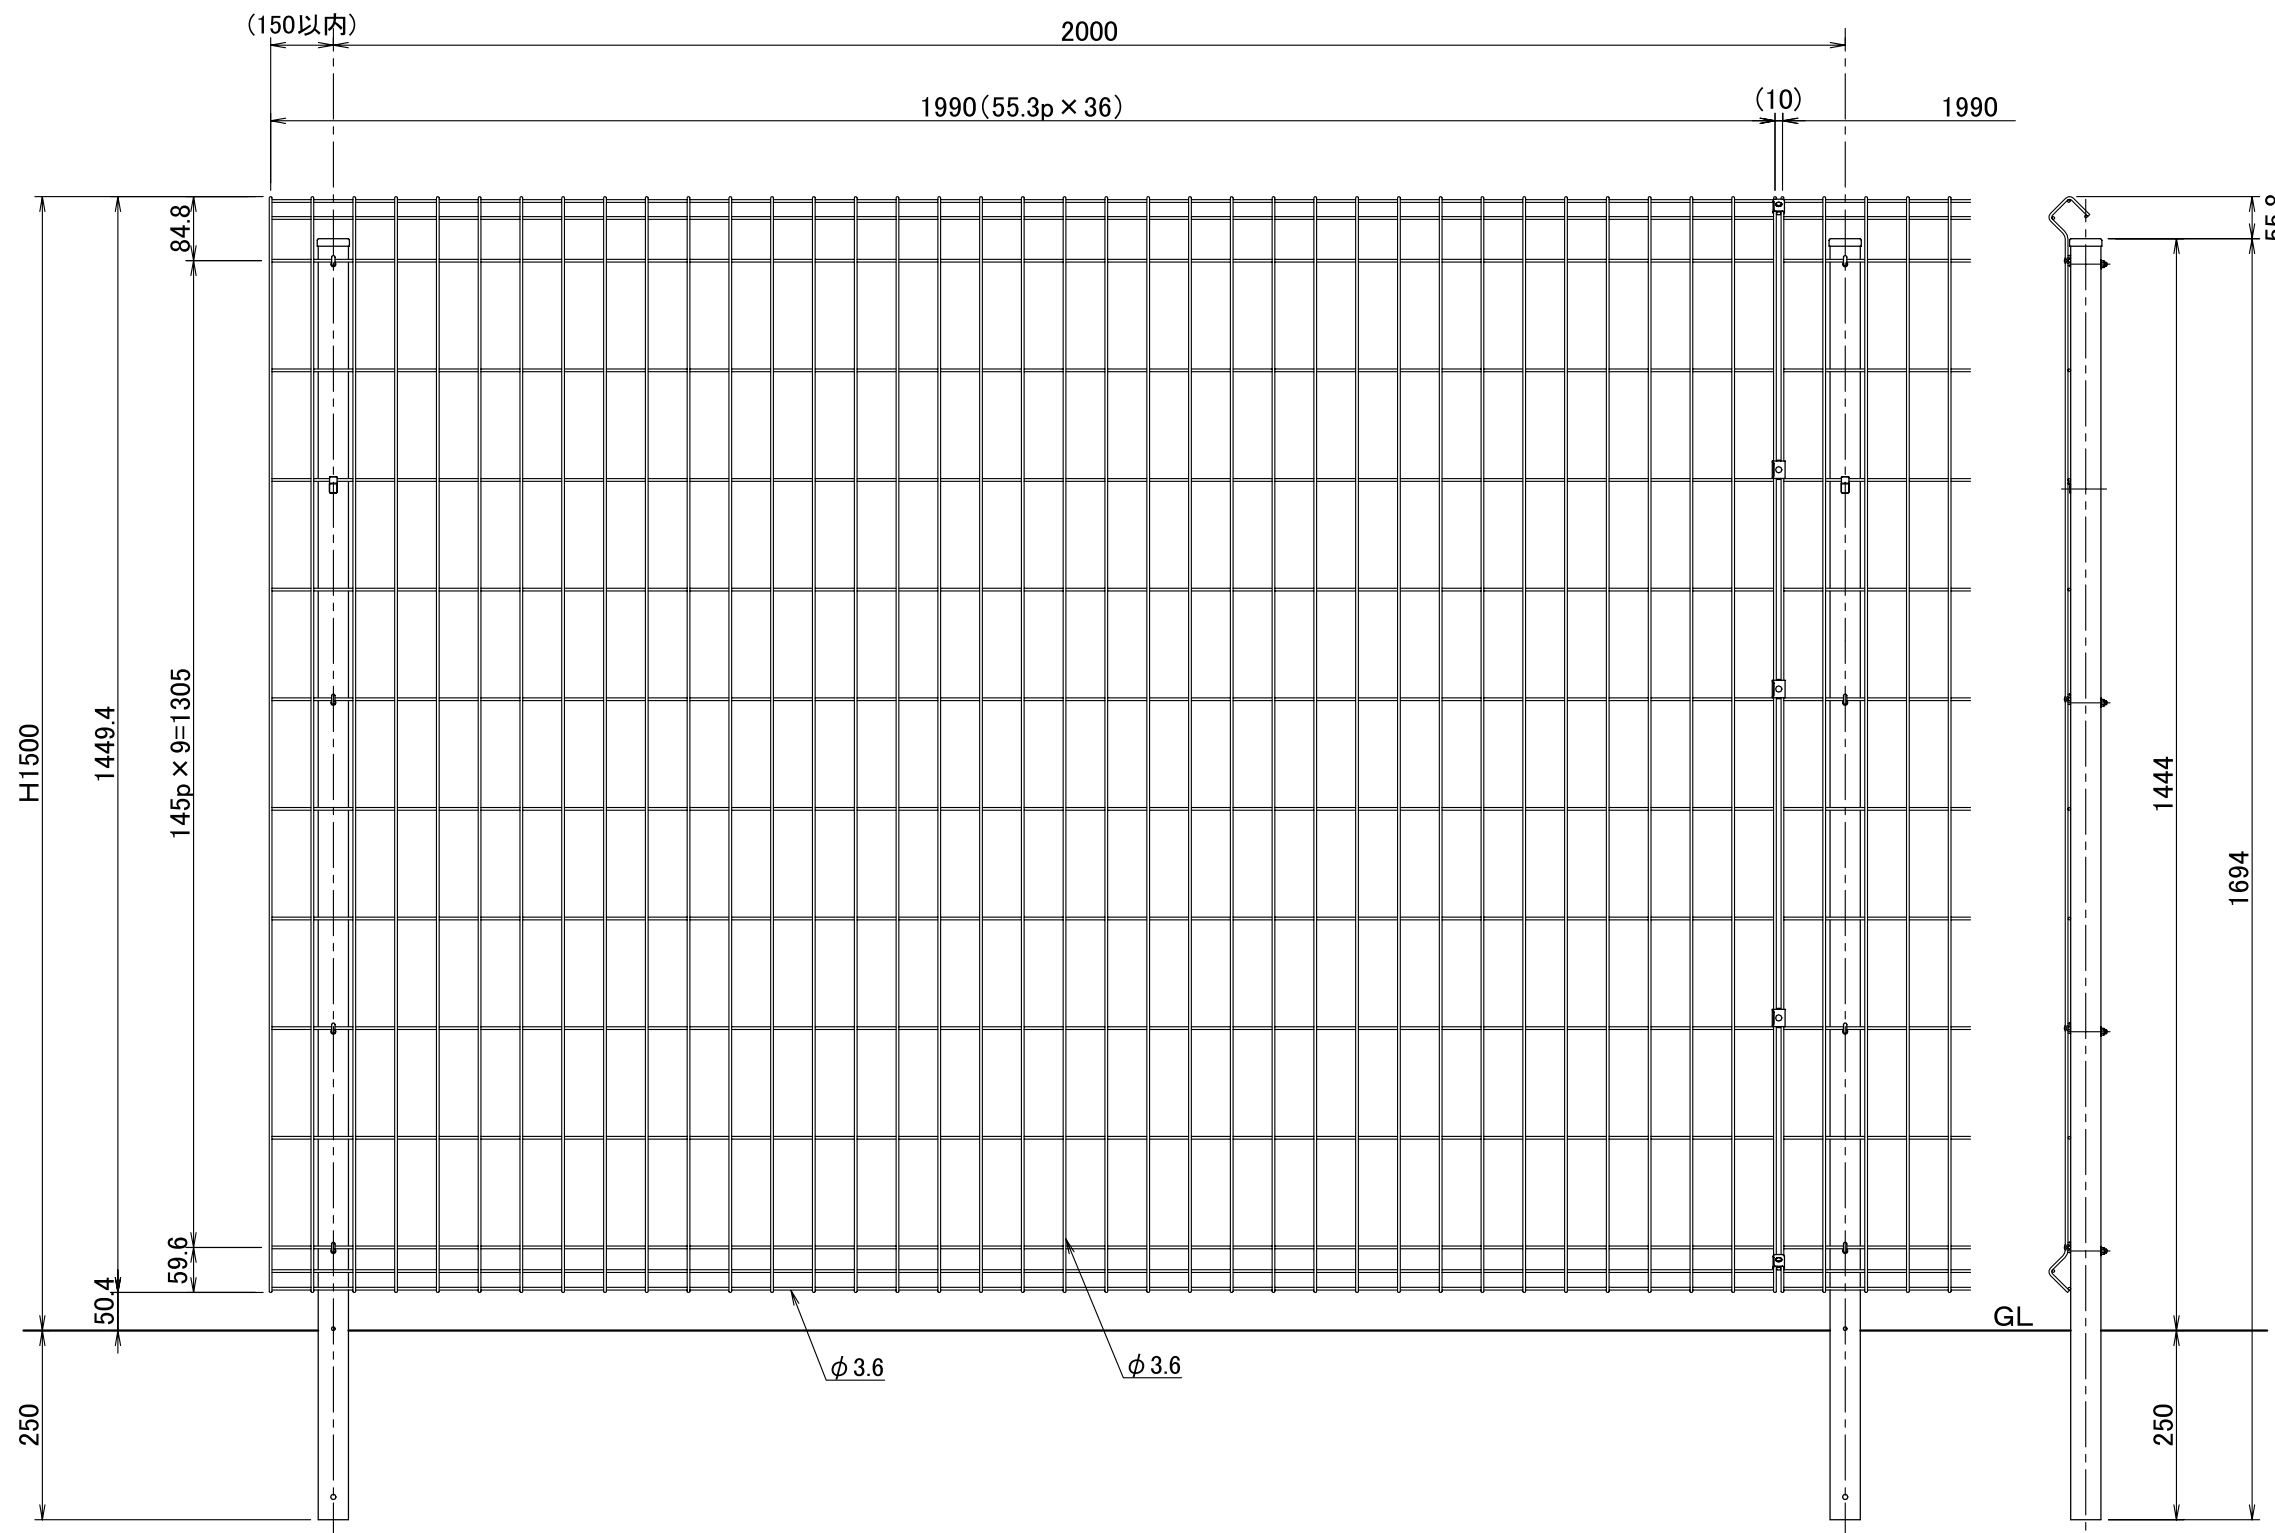


図番	ABF-A2015	尺度	1/10、1/2
	ABF-B15		1/5

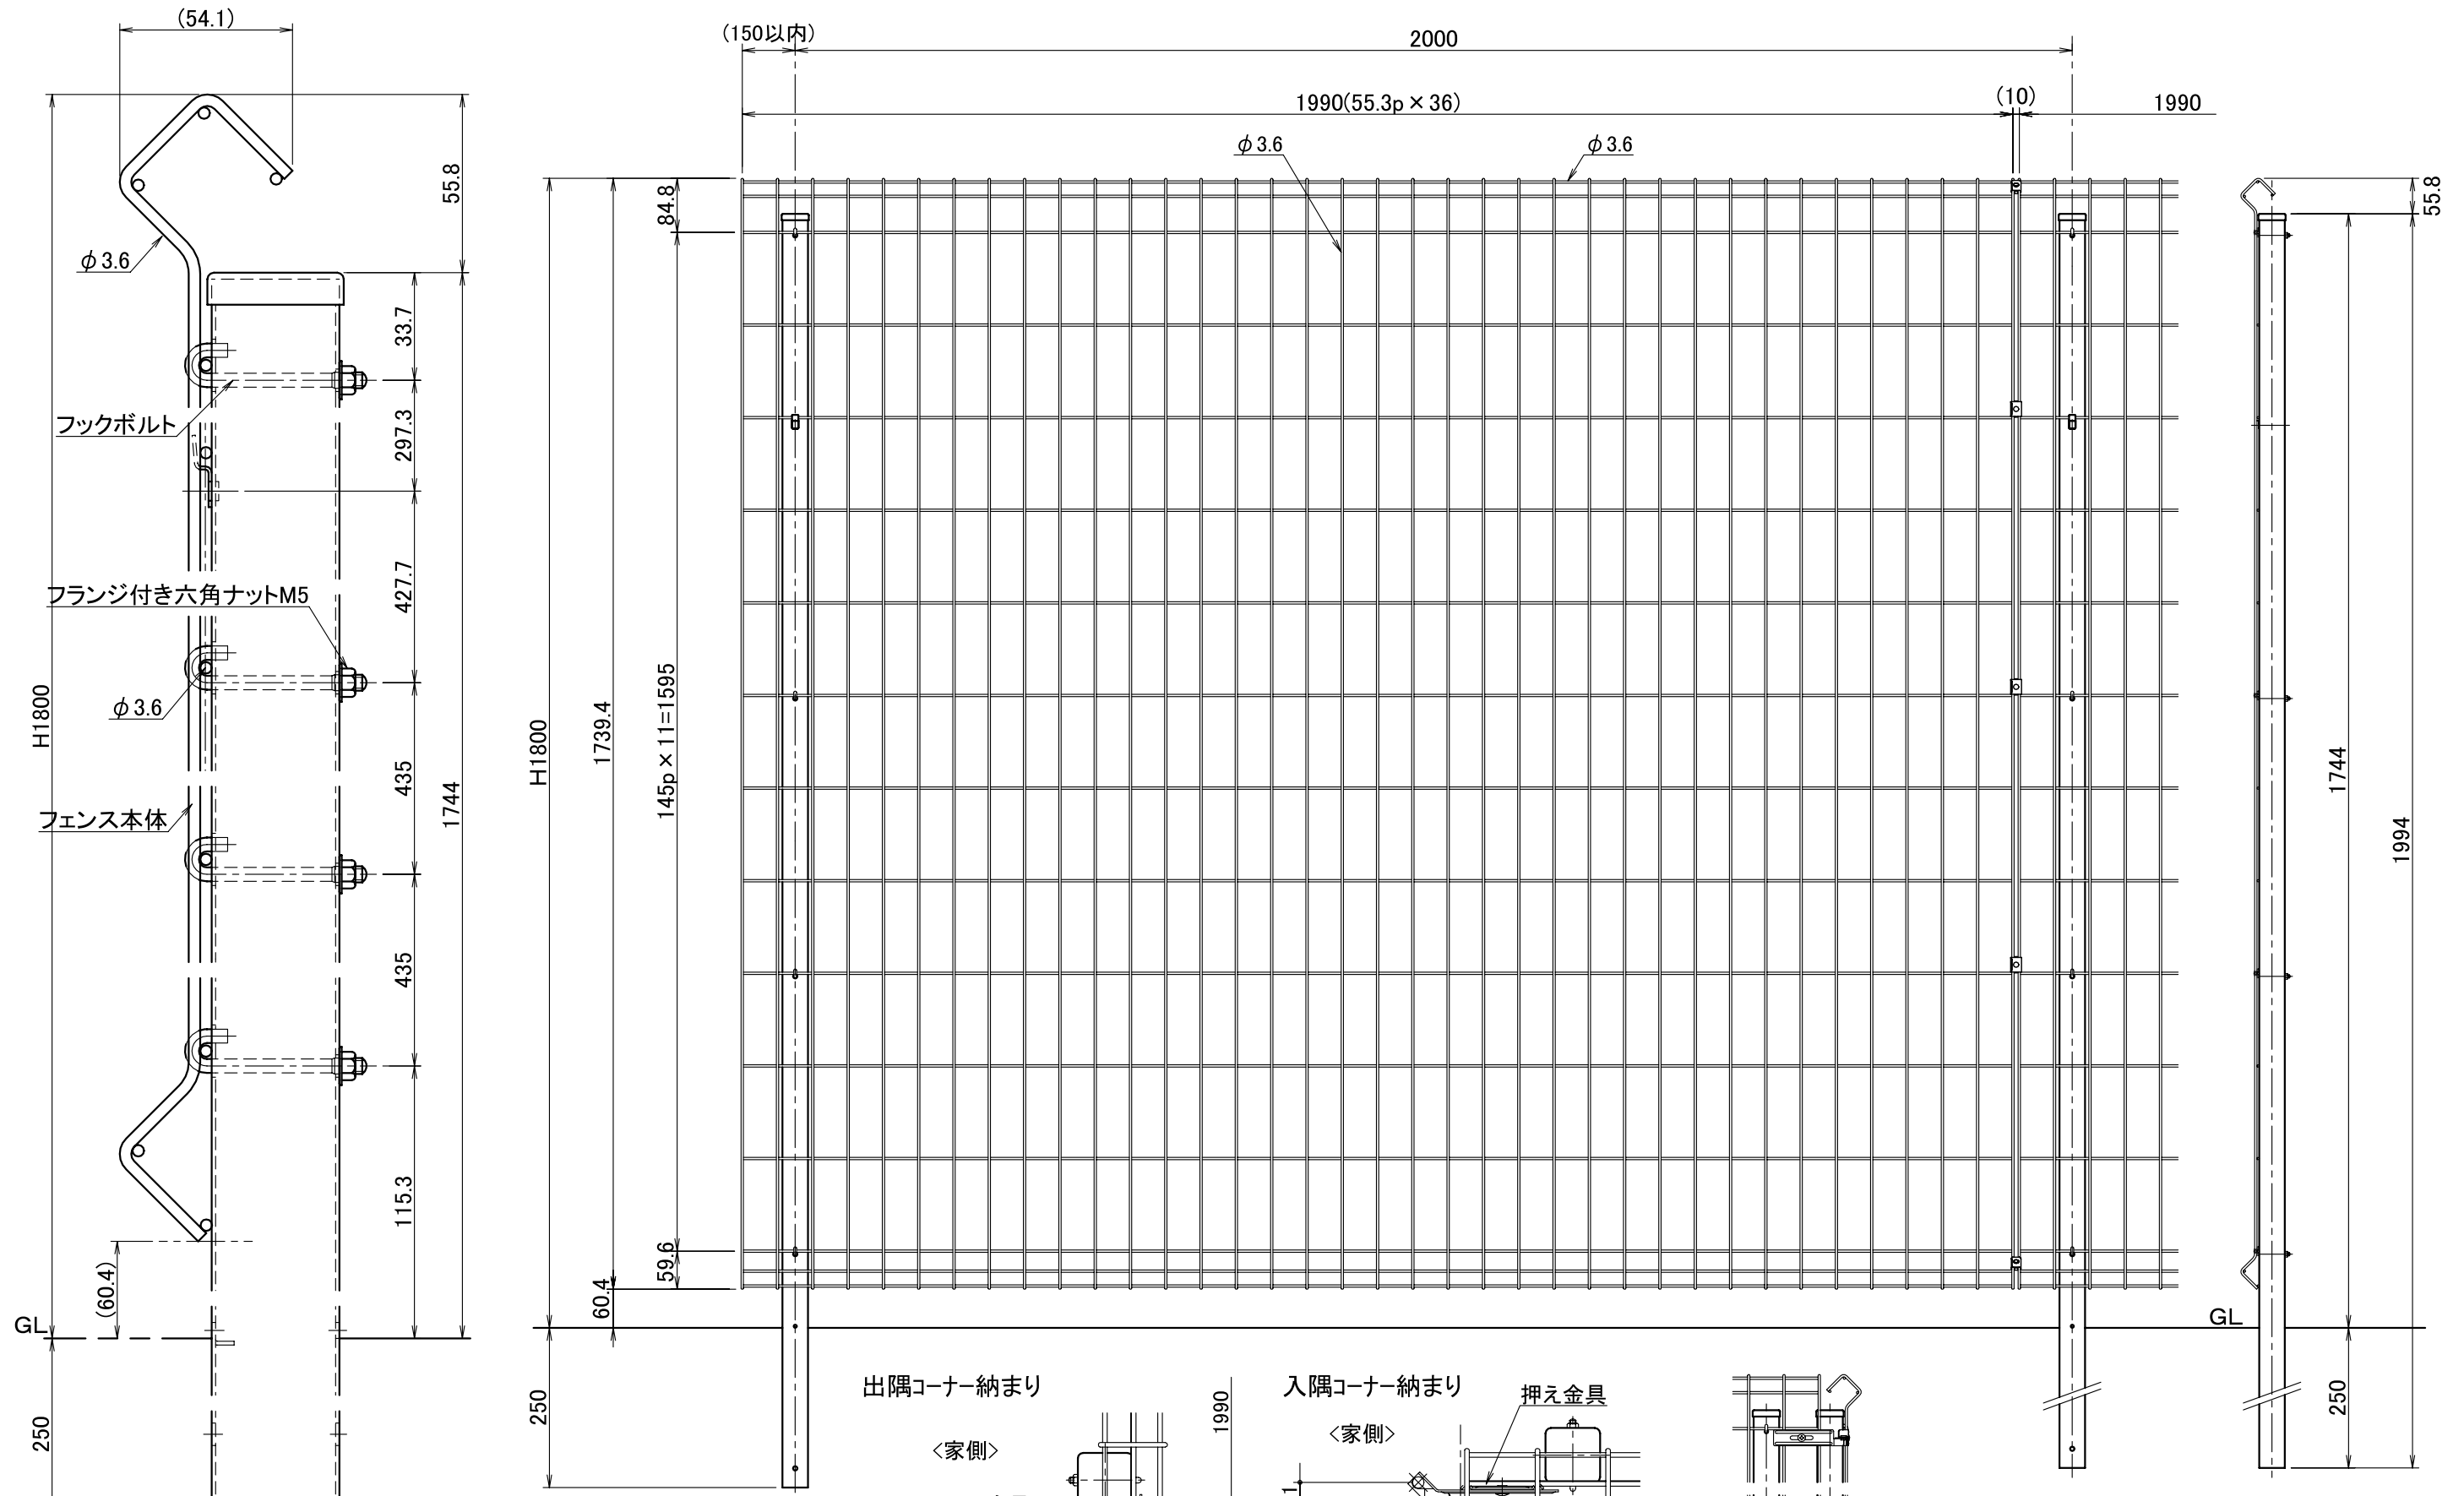


詳細図 S=1/2

出隅コーナー納まり

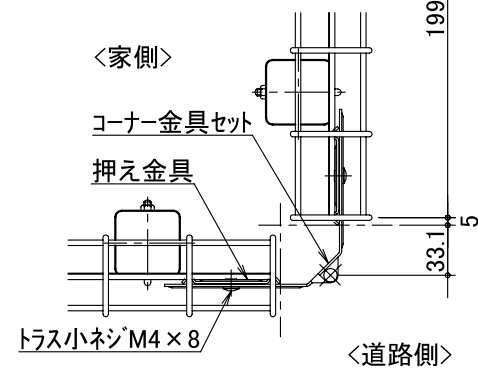

入隅コーナー納まり

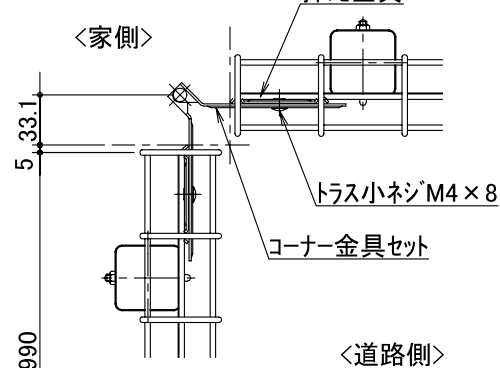

図番	ABF-A2018 ABF-B18	尺度	1/10
----	----------------------	----	------